




County Road 133

Call 48 Hours before digging
GOPHER STATE ONE CALL
Twin City Area 651-454-0002
Min. Toll Free 1-800-252-1166

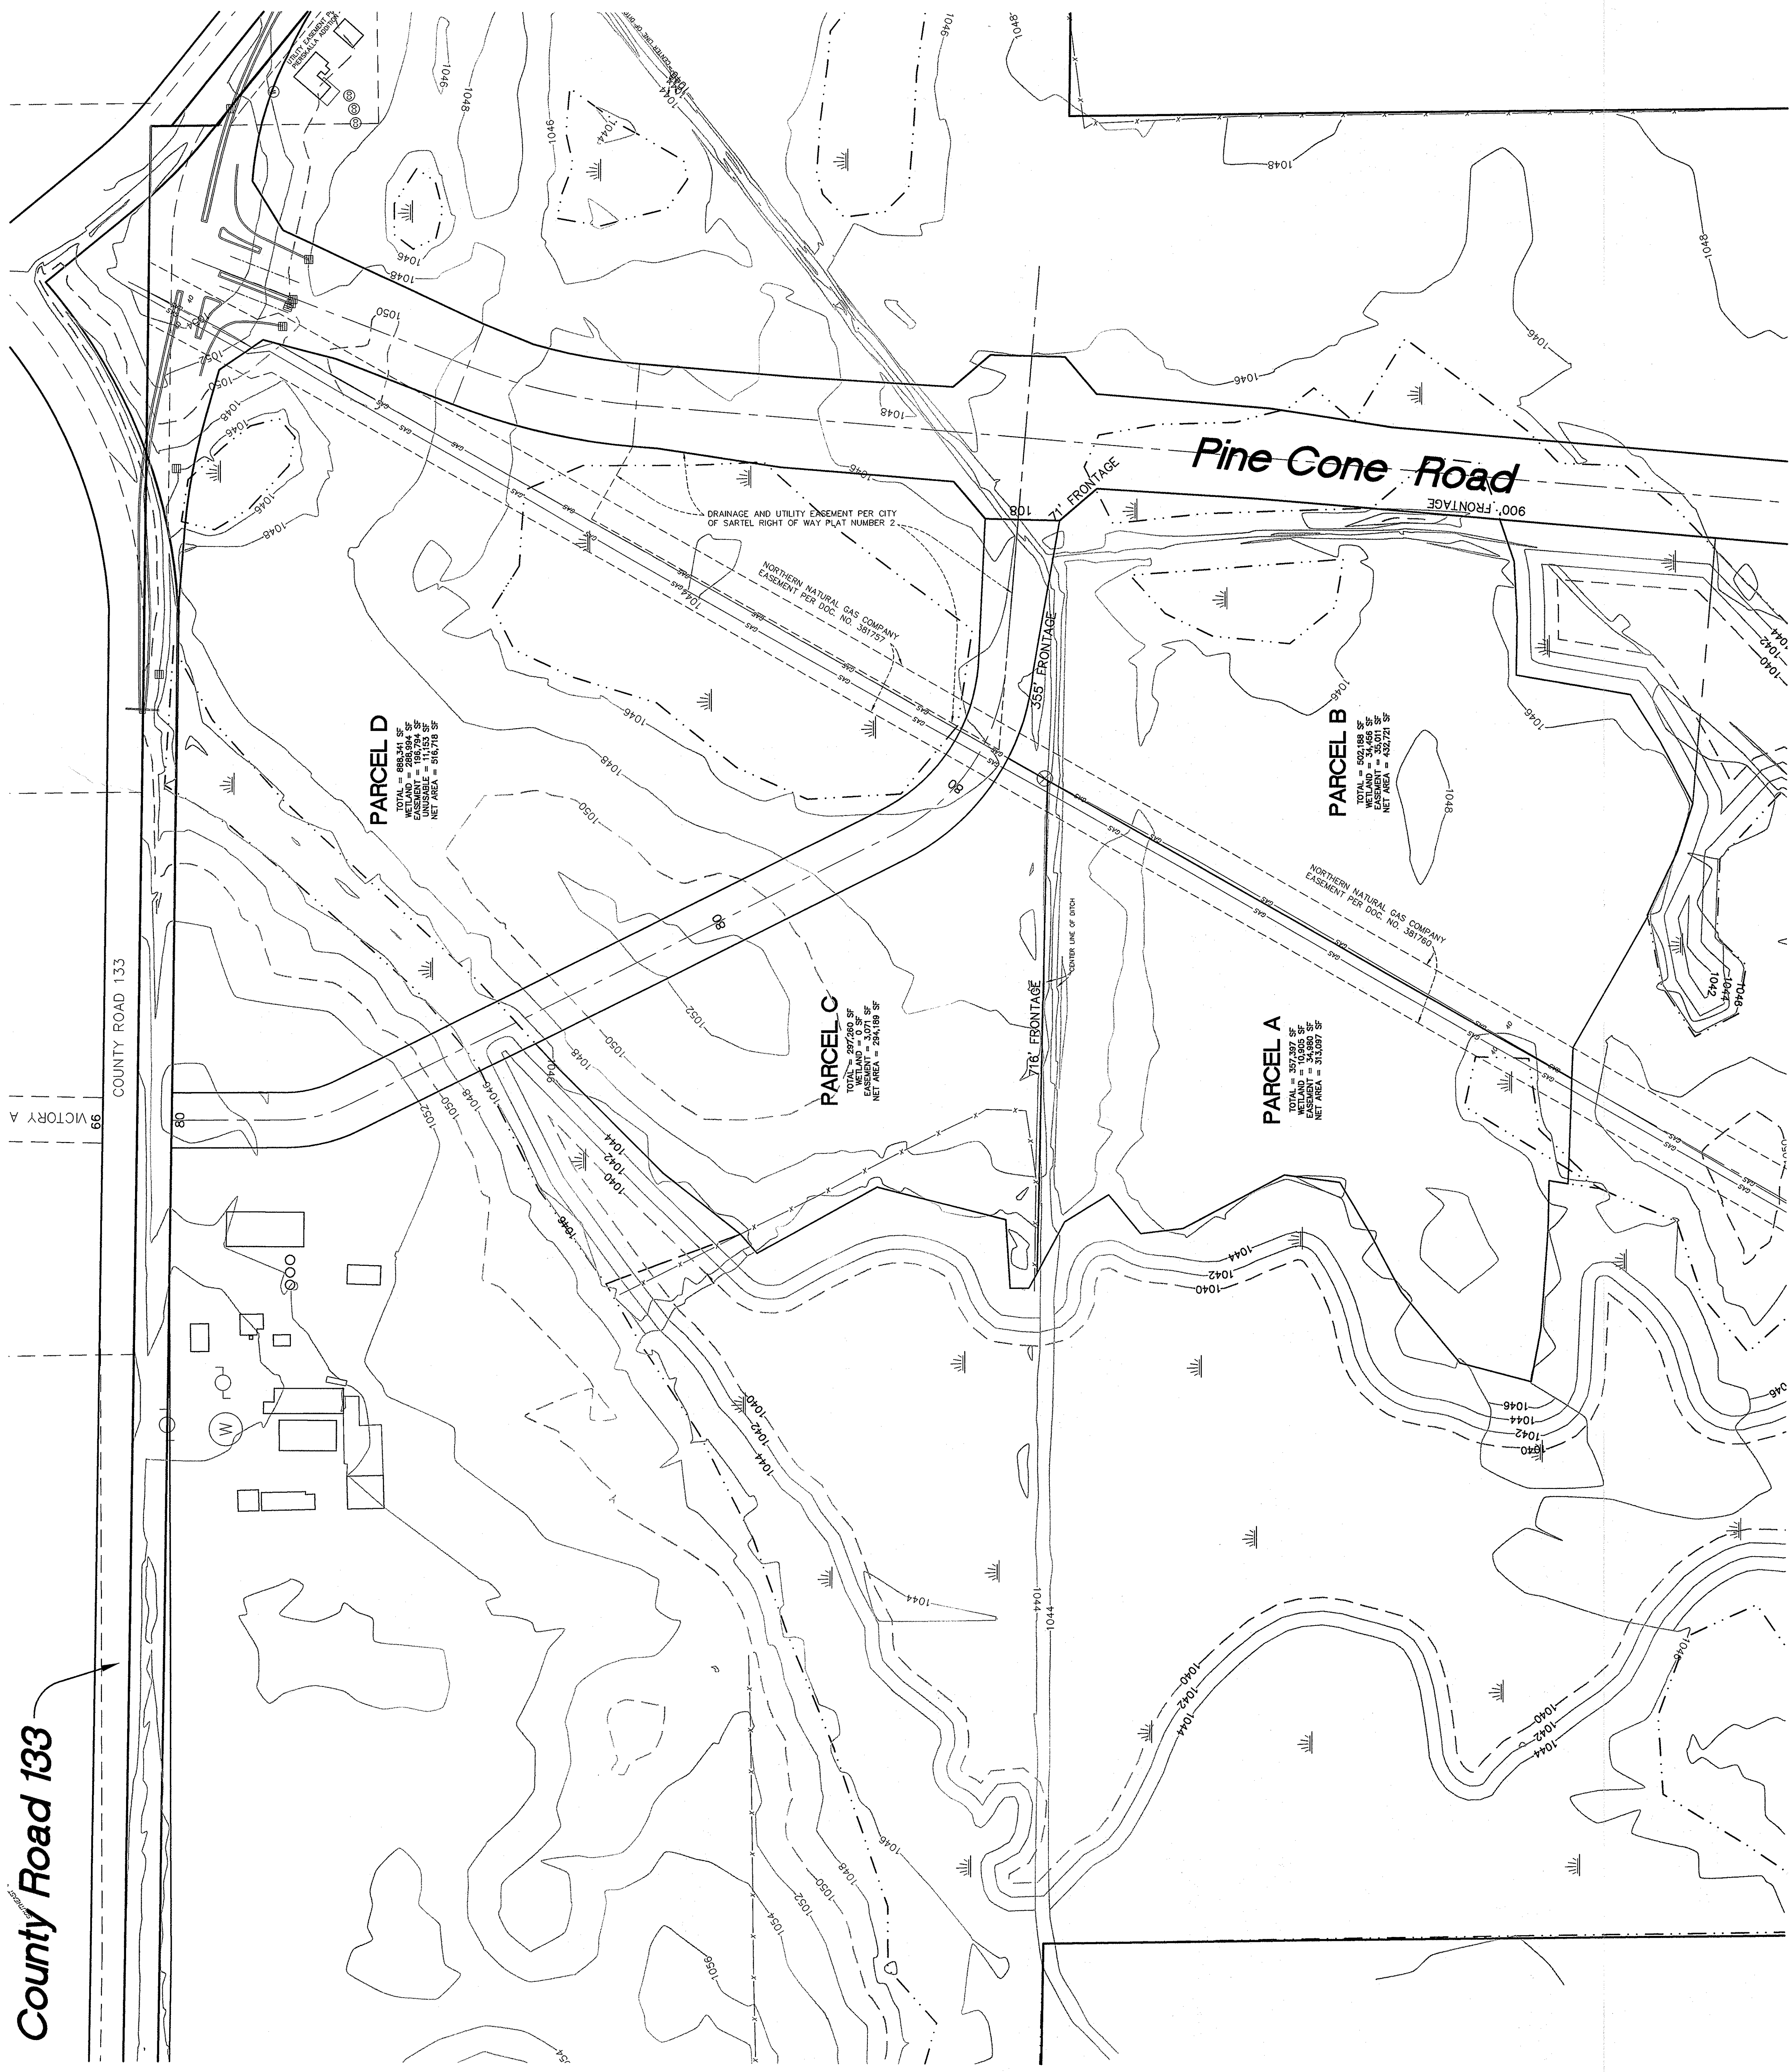

Legend

- WETLAND
- DELINEATED WETLAND
- GAS LINE
- EASEMENT

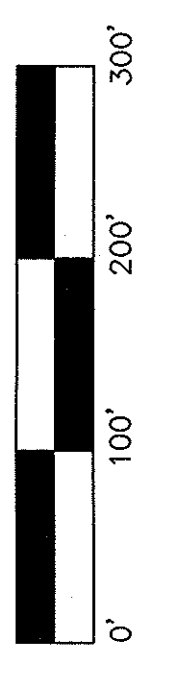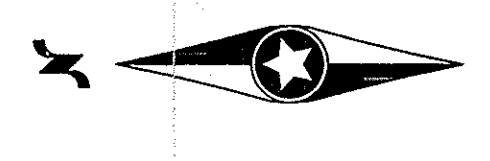

NOT FOR CONSTRUCTION

Date: 6/15/09 Sheet: 1 OF 1

North Pine Cone
Sartell, Minnesota

Prepared for:
Ferche Development, LLC
PO Box 68
Rice, Minnesota 56367

Reviewed: _____
Checked: _____
Drawn: _____
Project Drawing by/Date: _____

Signature: _____
I hereby certify that this plan was prepared by me or under my direct supervision and that I am a duly Licensed Professional Surveyor in the State of Minnesota.
Type name here _____
Date: _____ License No. _____

Westwood Professional Services, Inc.
25 Grand Ave. #200
St. Cloud, MN 56301
PHONE: 320-323-8465
FAX: 320-323-8972
TOLL FREE: 1-800-509-9065
www.westwood.com

